


0.52
222
110
110
205

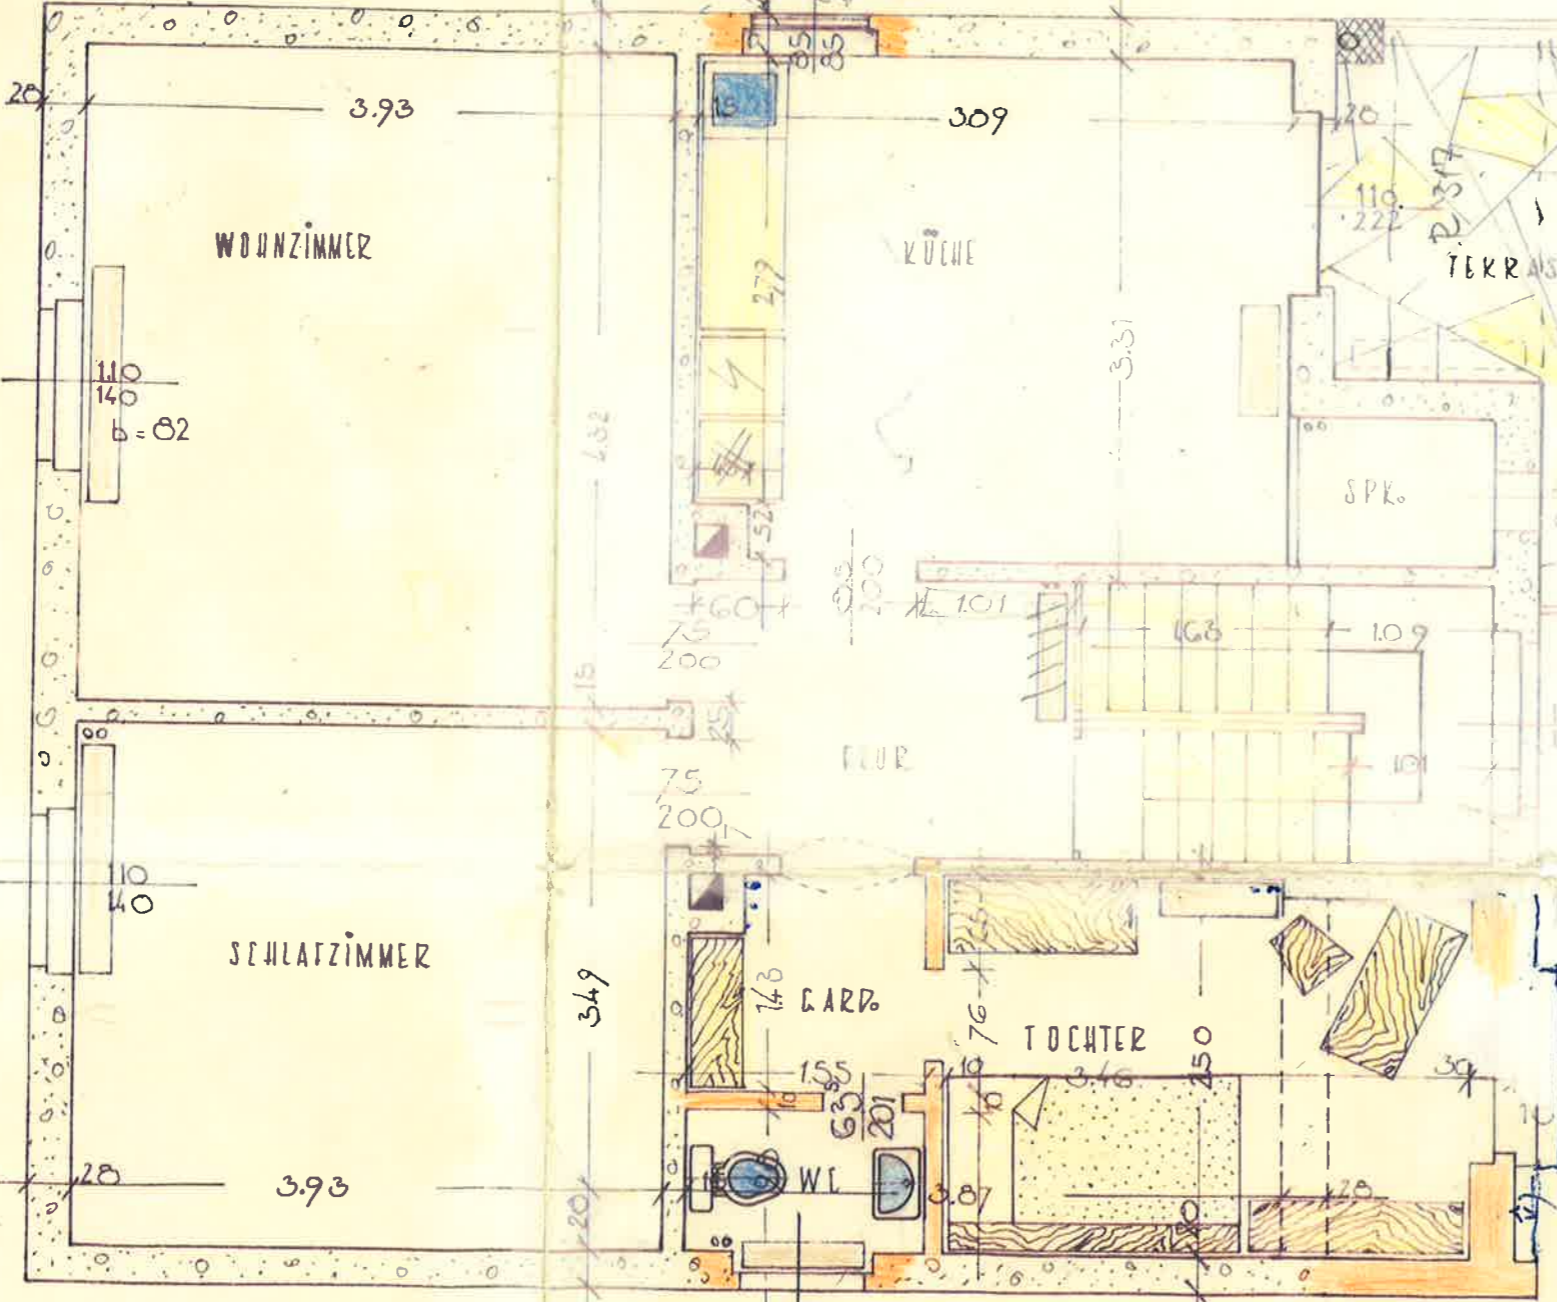

9.09
8.53

Glasstein-SF.

136

Stützung
100 m R.

JOSEF LPER
ANBAU
CH
HOSS
CH.

d=4 9225

120

7.97
0.53

10 que Ytongpl
= 18,8 = 144 St.
~ 150 Platten
49 x 24 x 10

112
112

500 Hg. 100.
24 x 11,5 x 11,2
misch.

9225

7 x R 317

OB WE